




修改事项1: 首层通道入口处增加管理门。

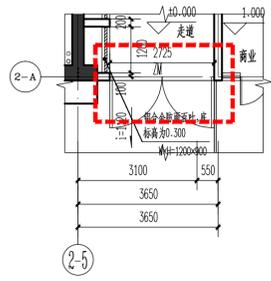


S1#楼一层局部平面图 1:100

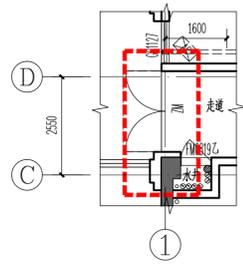


B-6#,B-S6#楼一层局部平面图 1:100

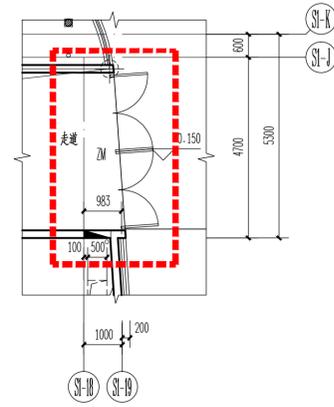


S1#楼一层局部平面图 1:100

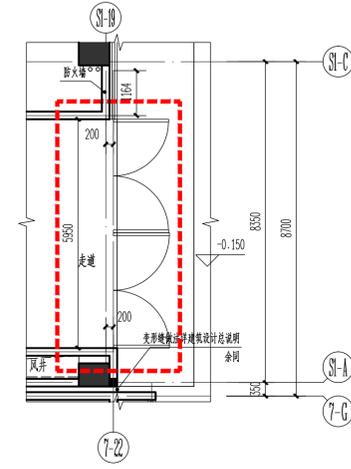


S1#楼一层局部平面图 1:100

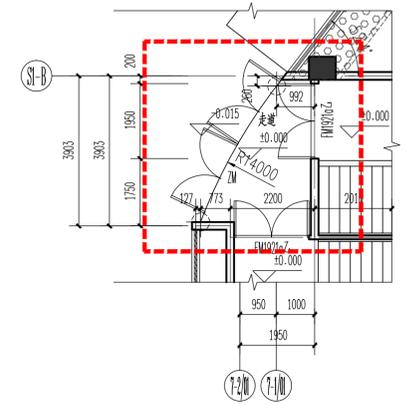


S1#楼一层局部平面图 1:100

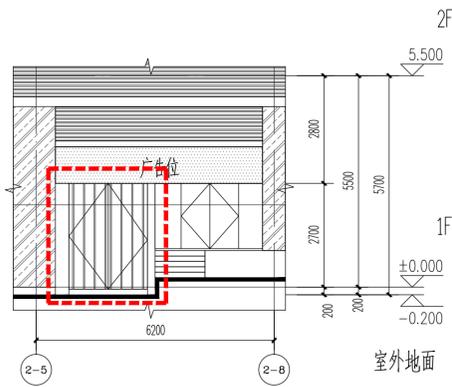


B-S1#楼 2-5~2-B轴局部立面图 1:100

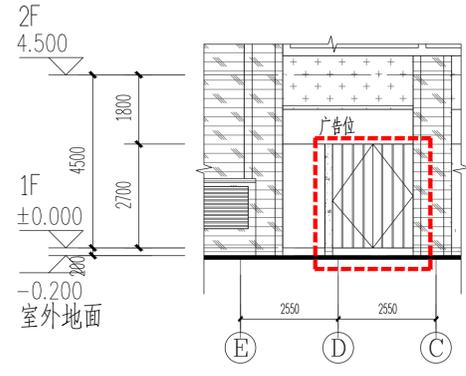


B-6#,B-S6#楼局部立面图 1:100

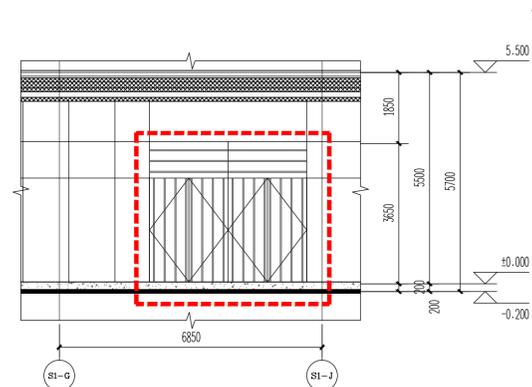


B-S1#楼 7-A~7-I轴局部立面图 1:100

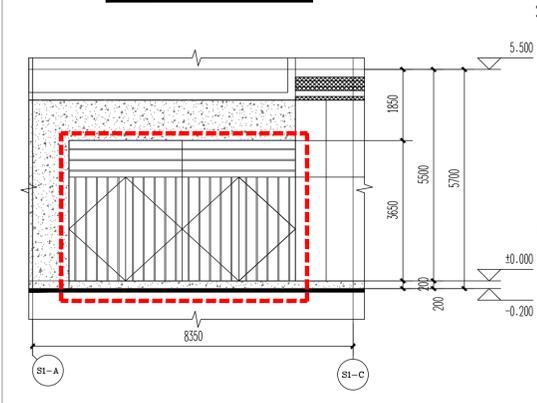


B-S1#楼 7-A~7-C轴局部立面图 1:100

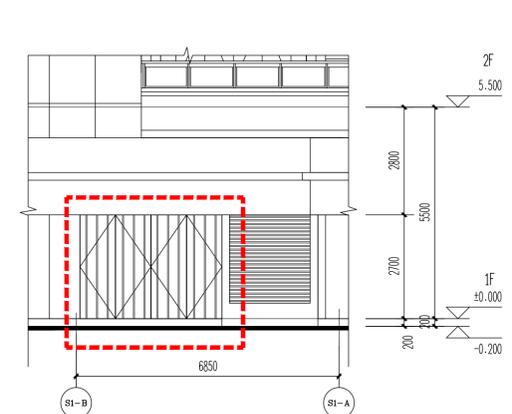


B-S1#楼局部立面图 1:100

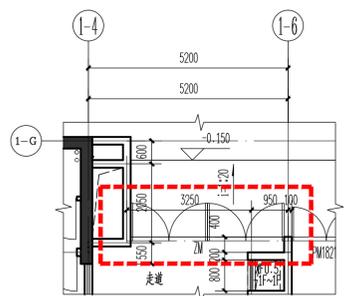


S1#楼一层局部平面图 1:100

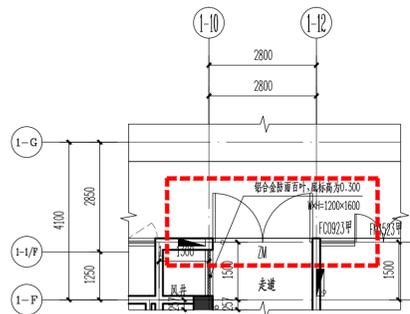


S1#楼一层局部平面图 1:100

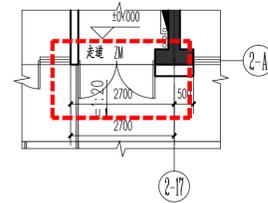


S1#楼一层局部平面图 1:100

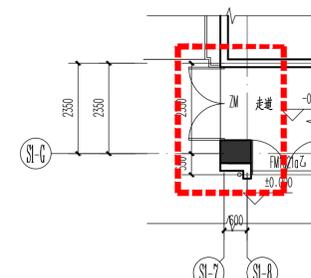


S1#楼一层局部平面图 1:100

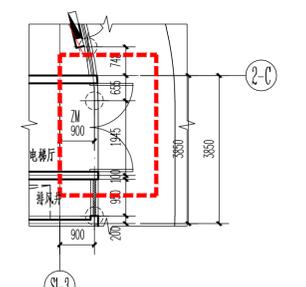


S1#楼一层局部平面图 1:100

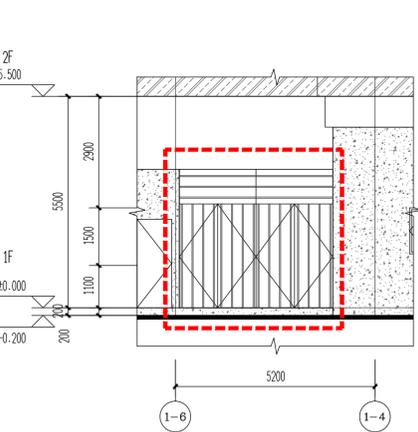


B-S1#楼 1-22~1-4轴局部立面图 1:100

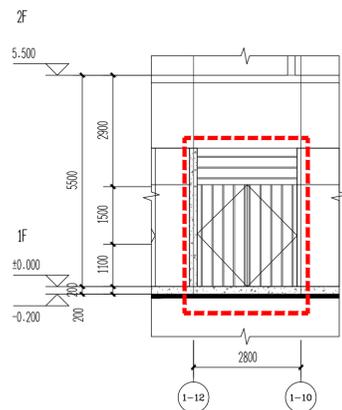


B-S1#楼 1-22~1-10轴局部立面图 1:100

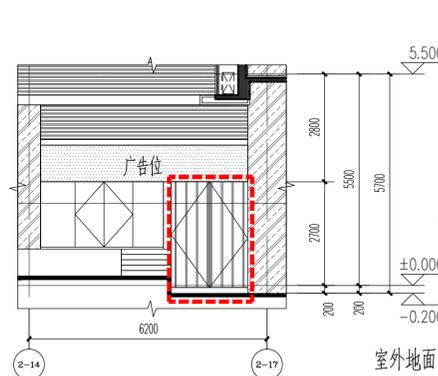

B-S1#楼 2-14~2-17轴局部立面图 1:100

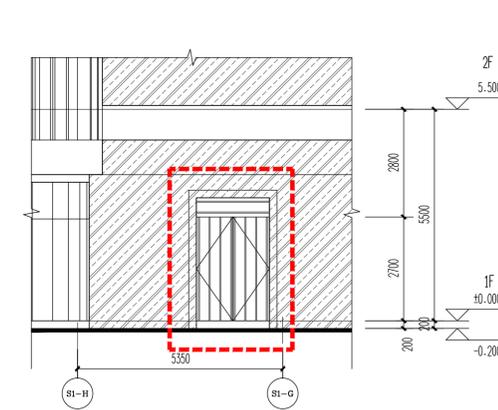


B-S1#楼局部立面图 1:100

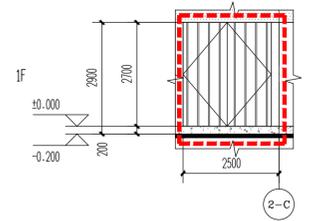


S1#楼局部平面图 1:100

注: 本图所有平面中编号ZM门均为由内侧可向外自由开启的通透式平开门。


修改事项1: 首层通道入口处增加管理门。

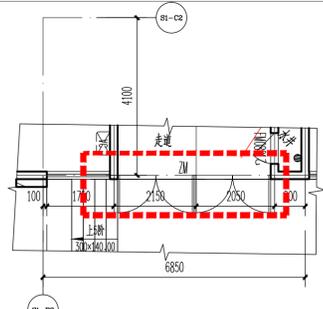


S1#楼一层局部平面图 1:100

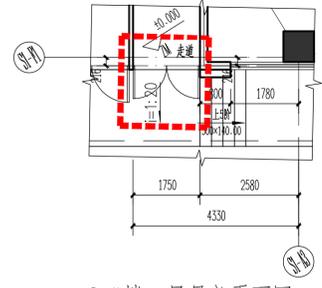


S1#楼一层局部平面图 1:100

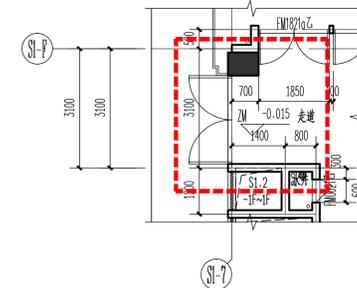


S1#楼一层局部平面图 1:100

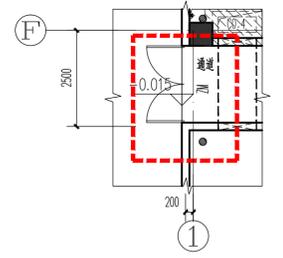


B-3#楼一层局部平面图 1:100

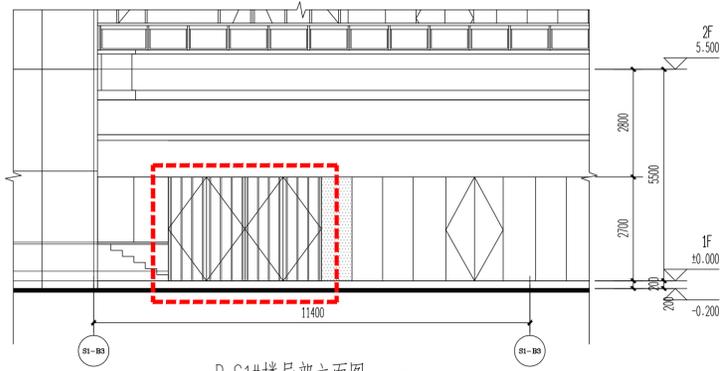


B-S1#楼局部立面图 1:100

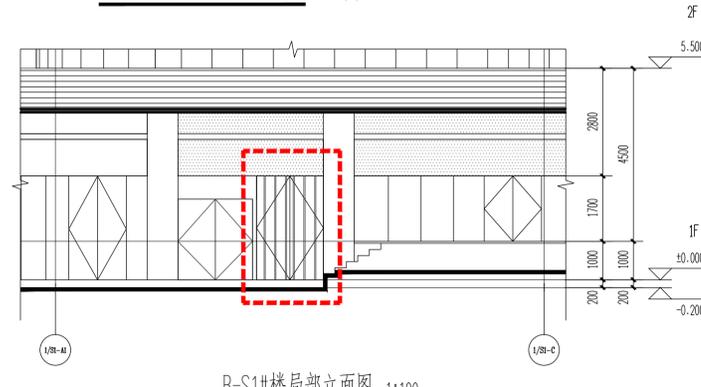


B-S1#楼局部立面图 1:100

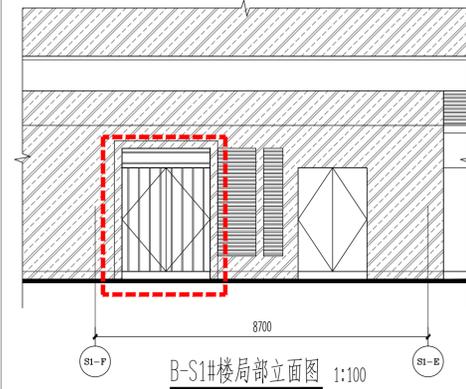


B-S1#楼局部立面图 1:100

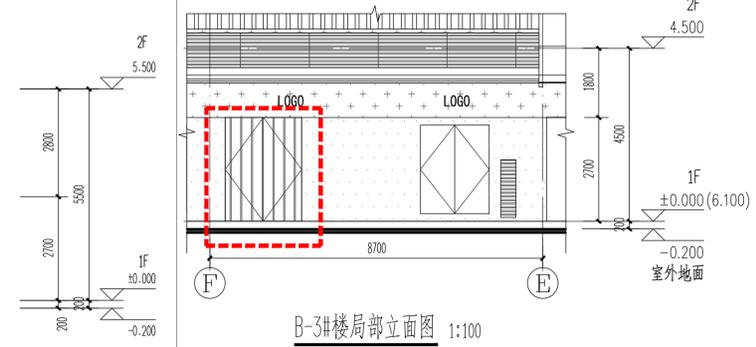


B-3#楼局部立面图 1:100

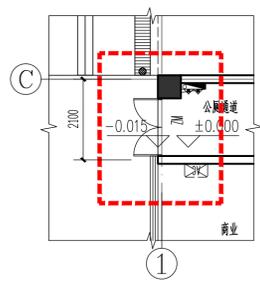


B-3#楼一层局部平面图 1:100

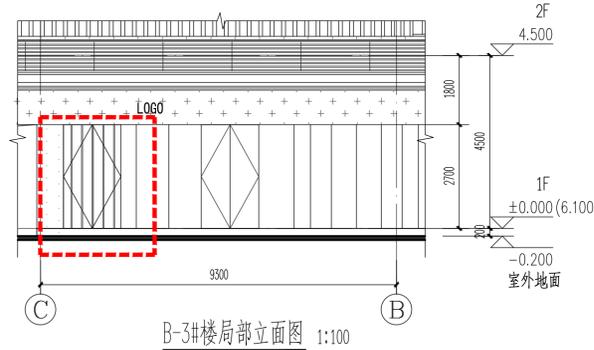

B-3#楼局部立面图 1:100

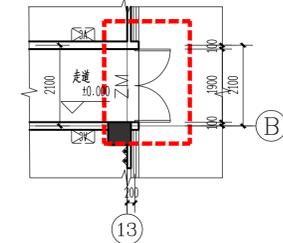


B-4#、B-5#楼一层局部平面图 1:100

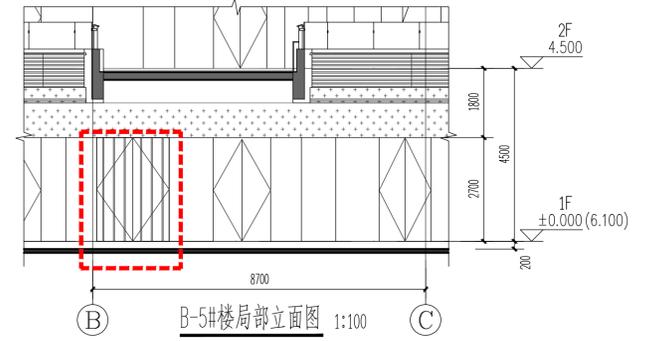


B-5#楼局部立面图 1:100

注: ZM门外可自由开启。

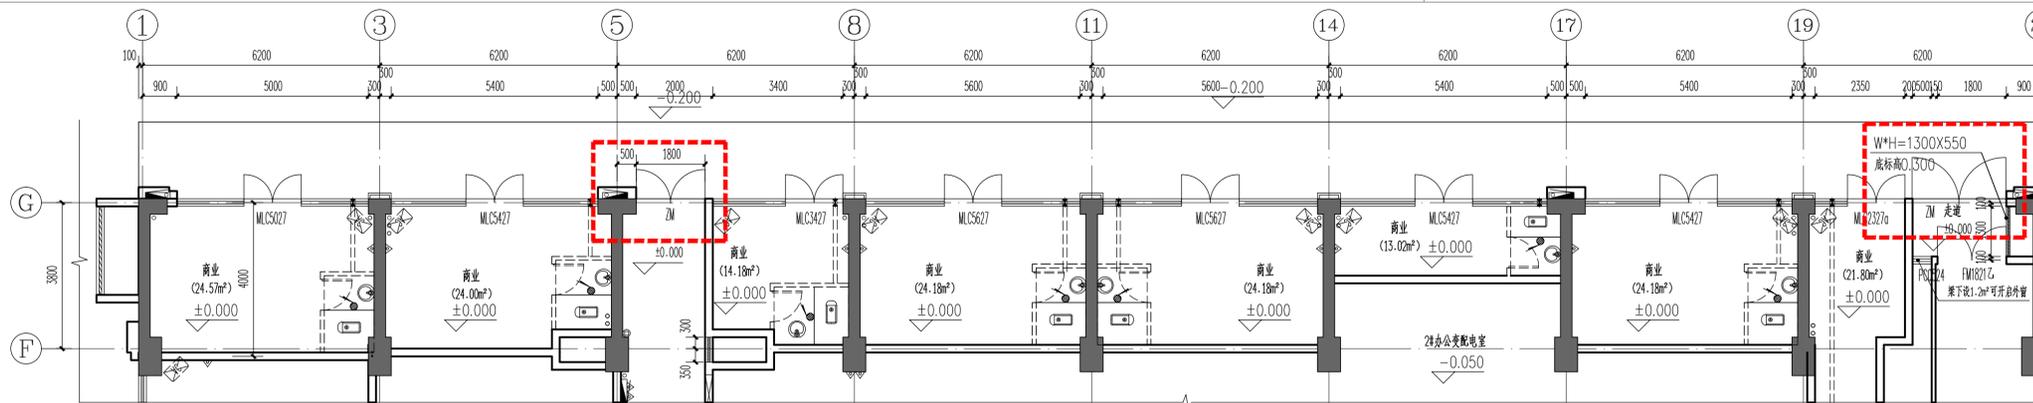

B-6#、B-S6#楼一层局部平面图 1:100

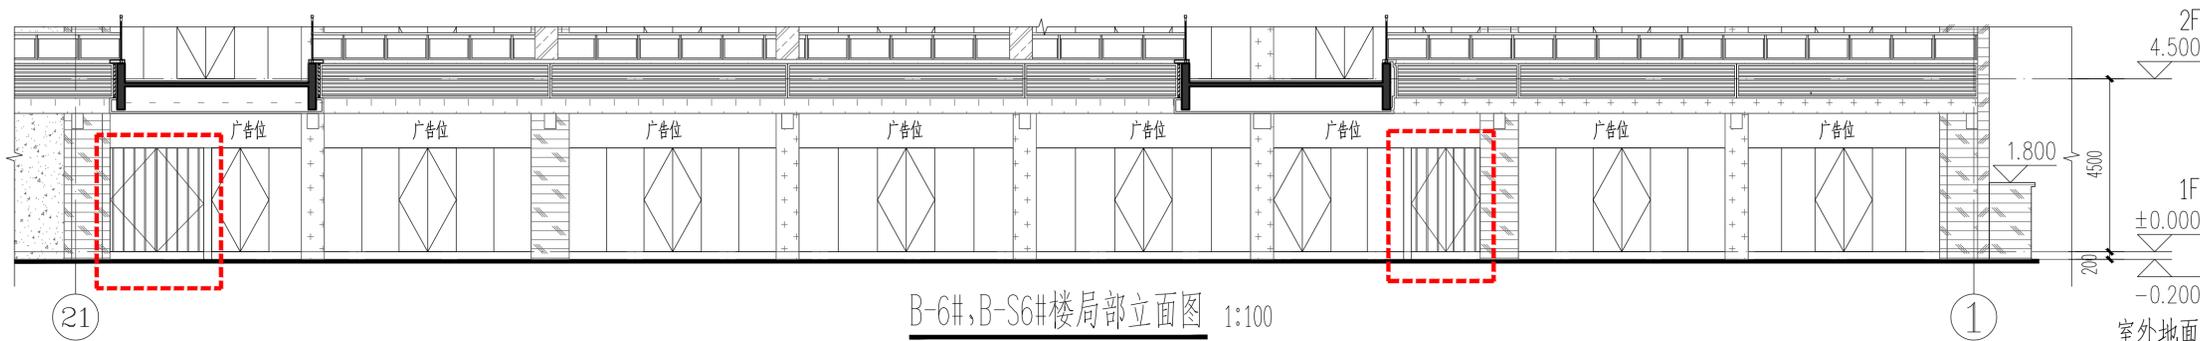


B-6#、B-S6#楼局部立面图 1:100


注: 本图所有平面中编号ZM门均为由内侧可向外自由开启的通透式平开门。

修改事项2：本工程油烟井局部修改为新风井。


已批准

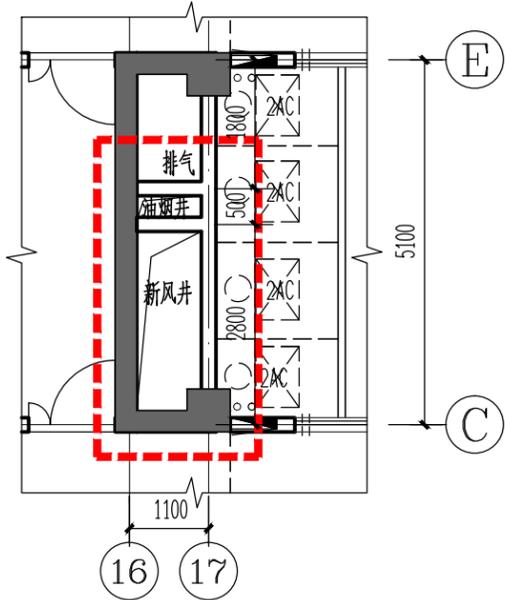


B-2#楼四至十八层局部平面图 1:100

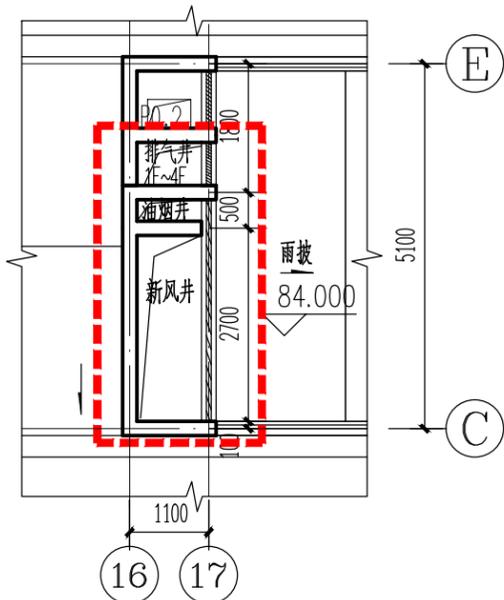

B-2#楼屋顶局部平面图 1:100

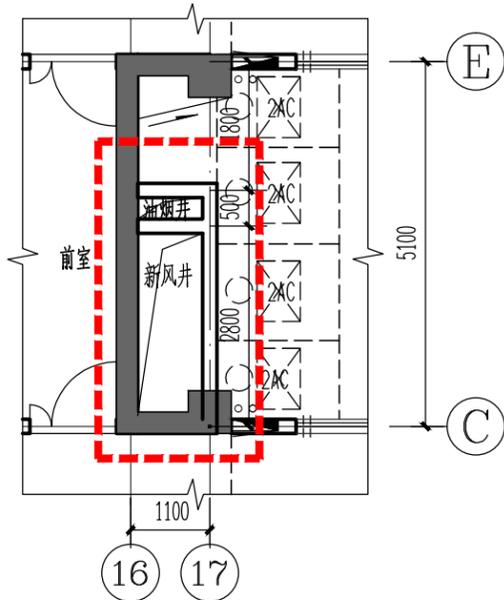


B-6#楼三至十八层局部平面图 1:100

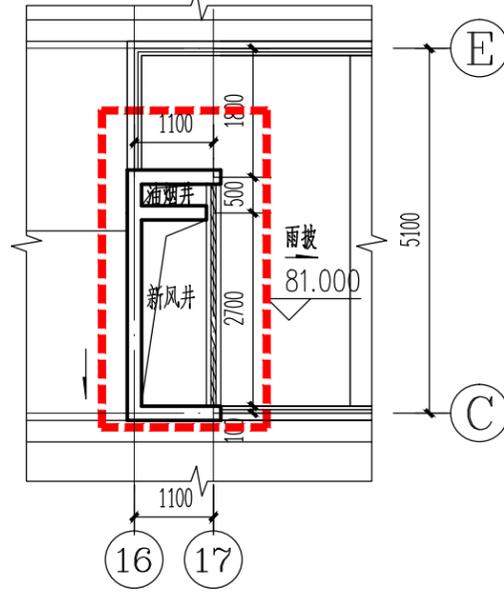

B-6#楼屋顶局部平面图 1:100

修改事项3: 地下室地铁接驳口增加玻璃联通门。

已批准

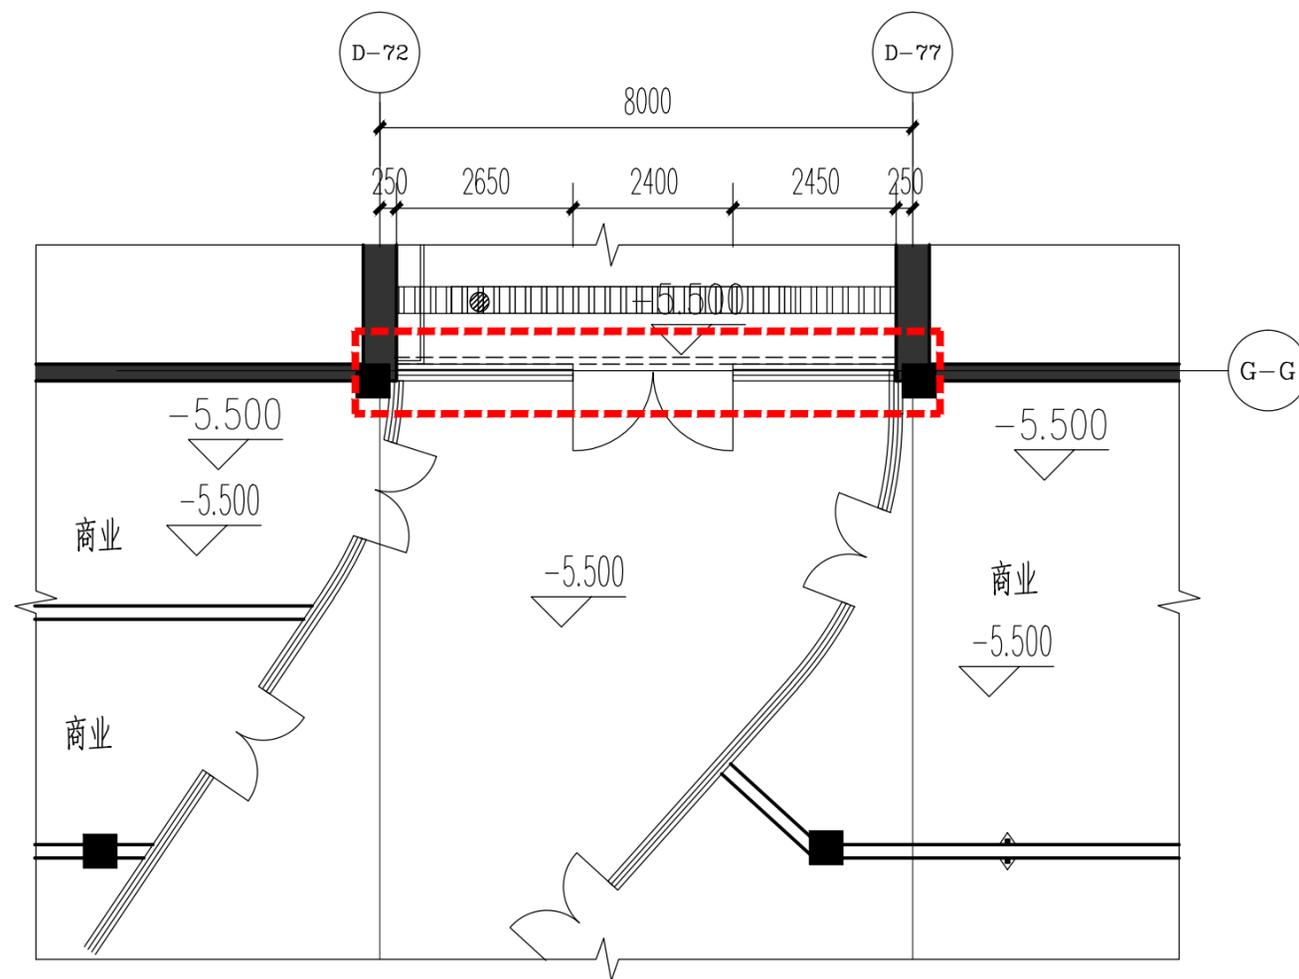

地铁接驳口平面 1:150